


ITU TELECOM WORLD 2006

ASIA WORLD-EXPO DECEMBER 4-8, 2006 HONG KONG FLOOR PLAN


-HALL 2



AsiaWorld-Expo Exhibition Hall Location
亞洲國際博覽館位置圖

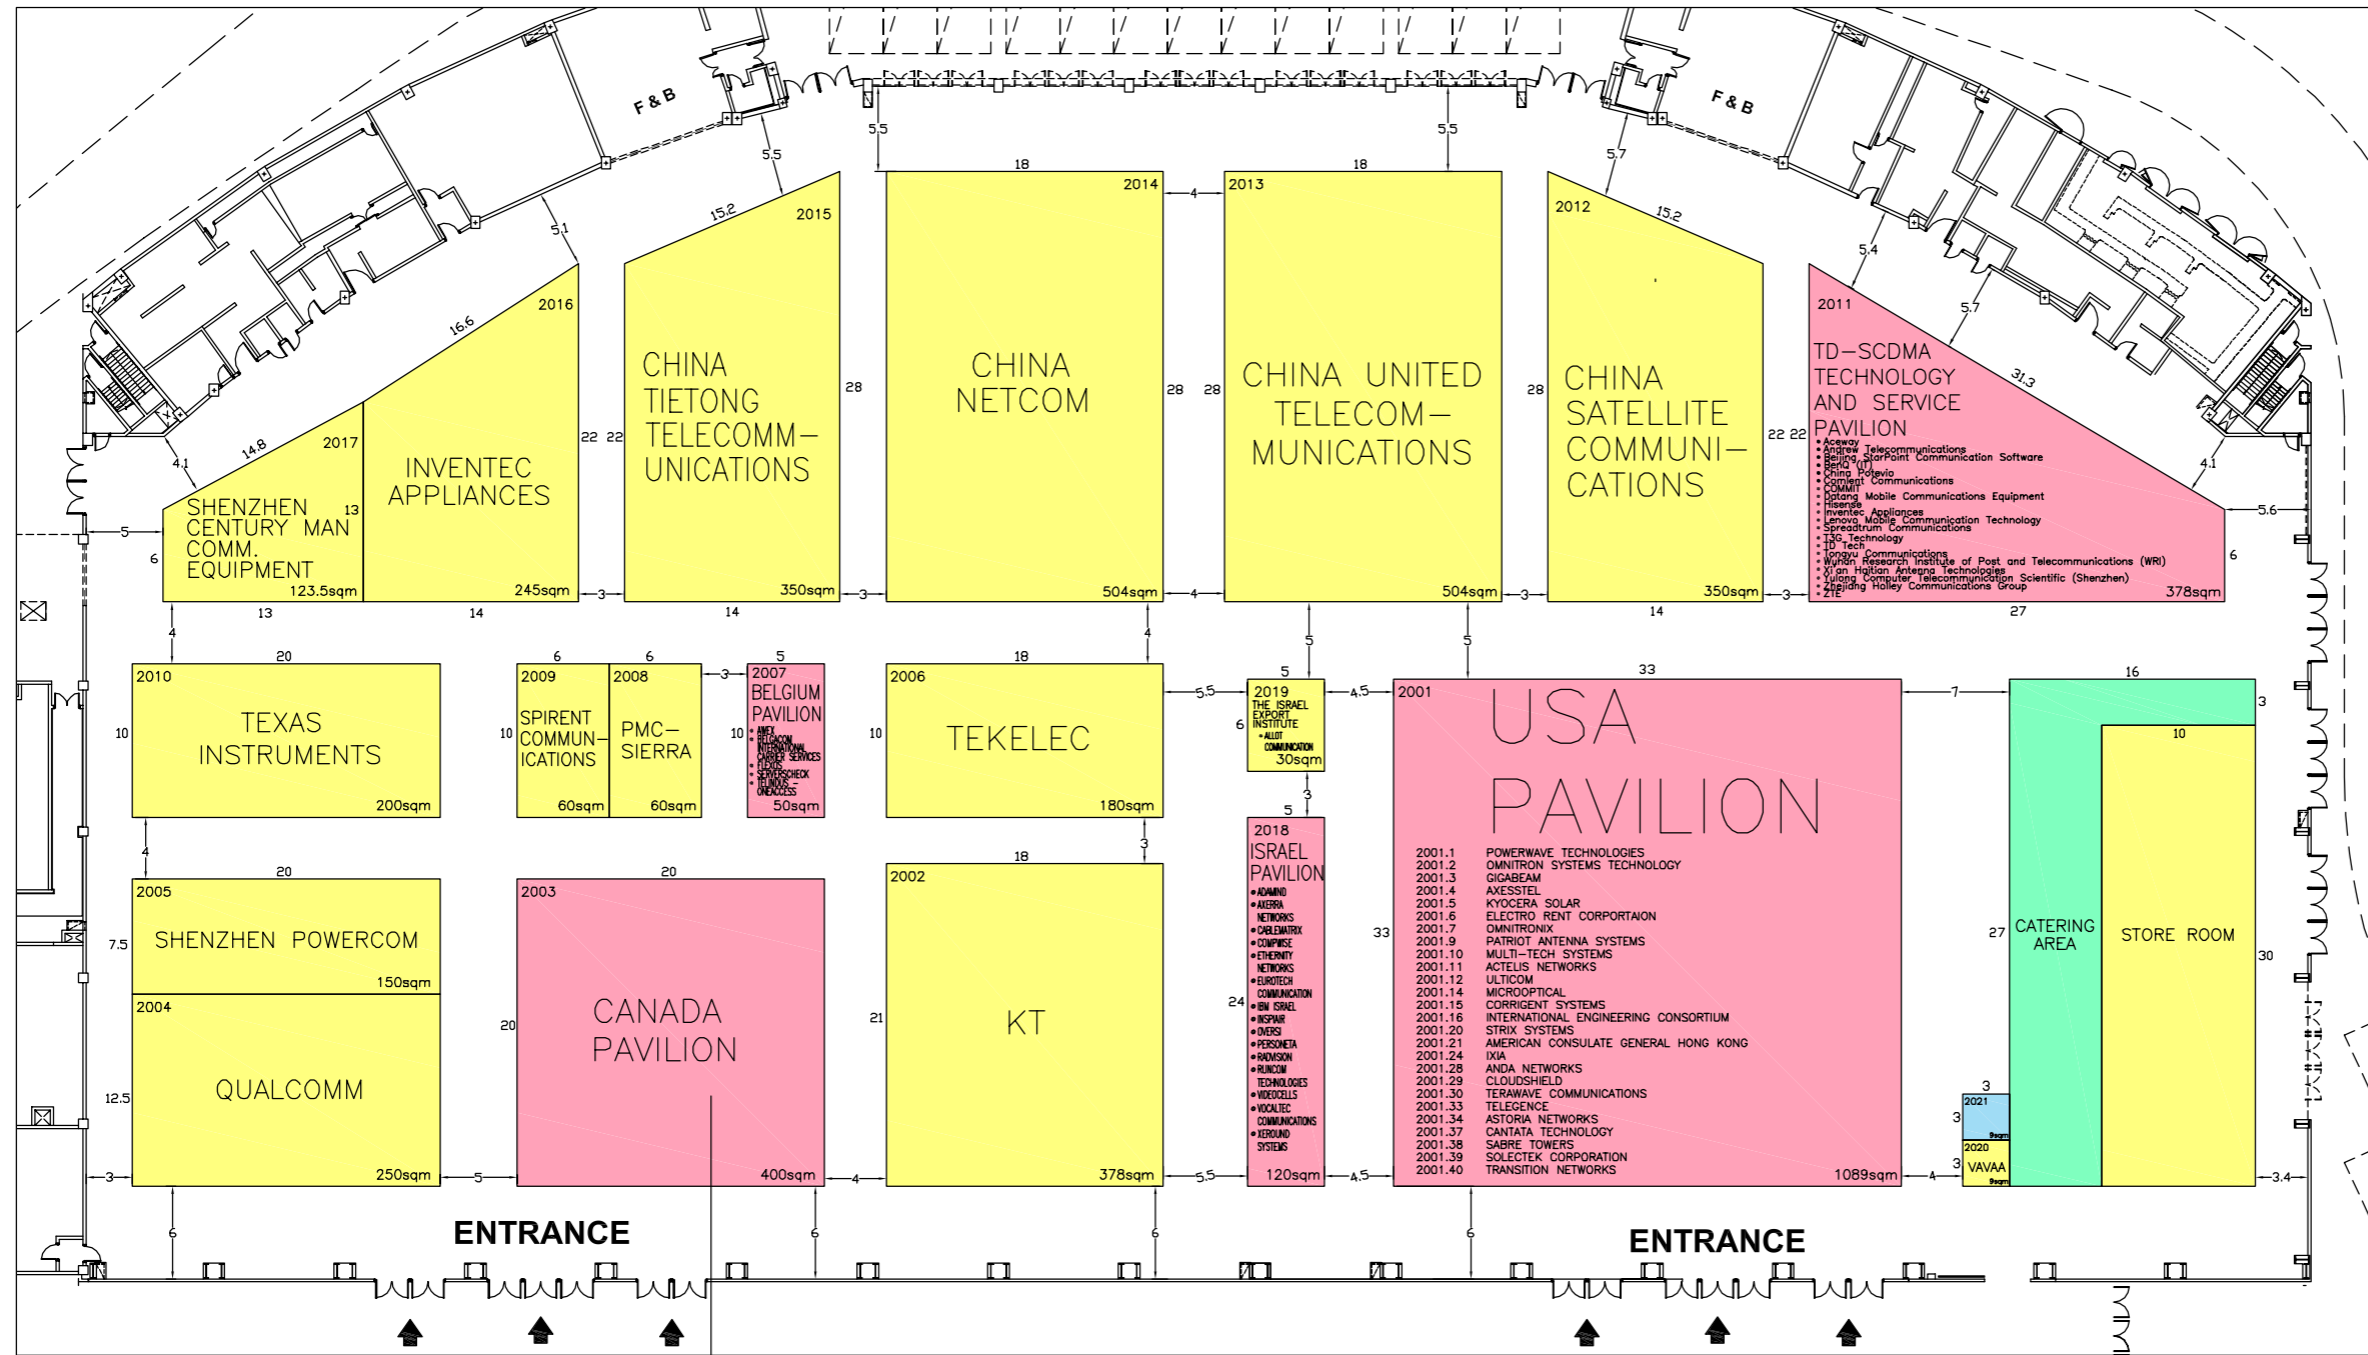

2003.000 - SMART TECHNOLOGIES	2003.013 - NEWSTEP NETWORKS	2003.201 - BASEBAND TECHNOLOGIES	2003.400 - QUEBEC PHOTONIC NETWORK
2003.001 - OMBI	2003.014 - MILE	2003.202 - ANI	2003.401 - PROXIMO SYSTEMS
2003.002 - COMMUNICATIONS RESEARCH CENTRE CANADA	2003.015 - NEWHEIGHTS SOFTWARE	2003.203 - ESP CONSULTING	2003.402 - HAIVISION SYSTEMS
2003.003 - CASERO	2003.016 - WESTLEY CLOVER	2003.204 - GENNIX MICROSYSTEMS	2003.403 - INSTITUT INTERNATIONAL DES TELECOMMUNICATIONS
2003.004 - CONSILIENT	2003.017 - RESEARCH IN MOTION	2003.205 - METAHAND	2003.404 - PROMPT - QUEBEC
2003.005 - EXFO	2003.018 - MERITON NETWORKS	2003.206 - WIRELESS EDGE	2003.405 - WAVESAT
2003.006 - SANDVINE	2003.019 - CANADIAN ADVANCED TECHNOLOGY ALLIANCE	2003.207 - VOLTAVOTTA	2003.406 - WAVE-SAT
2003.007 - TROPIC NETWORKS	2003.020 - NORTEL	2003.208 - SOUND WARS	2003.407 - 3D CELLULAR
2003.008 - HEXAGO	2003.021 - GOVERNMENT OF SASKATCHEWAN	2003.209 - QUEBEC MINISTRY OF ECONOMIC DEVELOPMENT & TRADE	
2003.009 - CONTEC INNOVATIONS	2003.100 - SASKTEL INTERNATIONAL	2003.301 - DATAWIND NET ACCESS CORPORATION	
2003.009 - GLOPEX NETWORKS	2003.101 - VEICIM NETWORKS	2003.302 - PRILINK	
2003.010 - PACIFIC RIM MOBILE TECHNOLOGIES	2003.102 - DINGLING COMMUNICATIONS	2003.303 - SPATIA VIEW	
2003.012 - VSNL INTERNATIONAL	2003.200 - ALBERTA ECONOMIC DEVELOPMENT	2003.304 - GOVERNMENT OF QUEBEC	

CLIENT	ITU
ORGANISER	ITU
PROJECT/EXHIBITION/SHOW	ITU TELECOM WORLD 2006
SHOW PERIOD	4-8 DEC,2006
VENUE	HALL 2, AWE
CITY/COUNTRY	HK, CHINA
	
This design is copyright of Pico Hong Kong Ltd. unauthorized use in part or in whole is subject to prosecution. This drawing is subject to modification to suit construction purpose.	
SCALE	1 : 450
PERSON-IN-CHARGE	K.W. CHEUNG
PRODUCED BY	CAD DESIGN UNIT
DESIGNED BY	DATE
MEPHISTO	11/11/06
VERIFIED BY	DATE
APPROVED BY	DATE
REMARK	
FILE NAME :	ITU
JOB NO.	
DRAWING TITLE	FLOOR PLAN
VERSION	53